



Tiny House 2

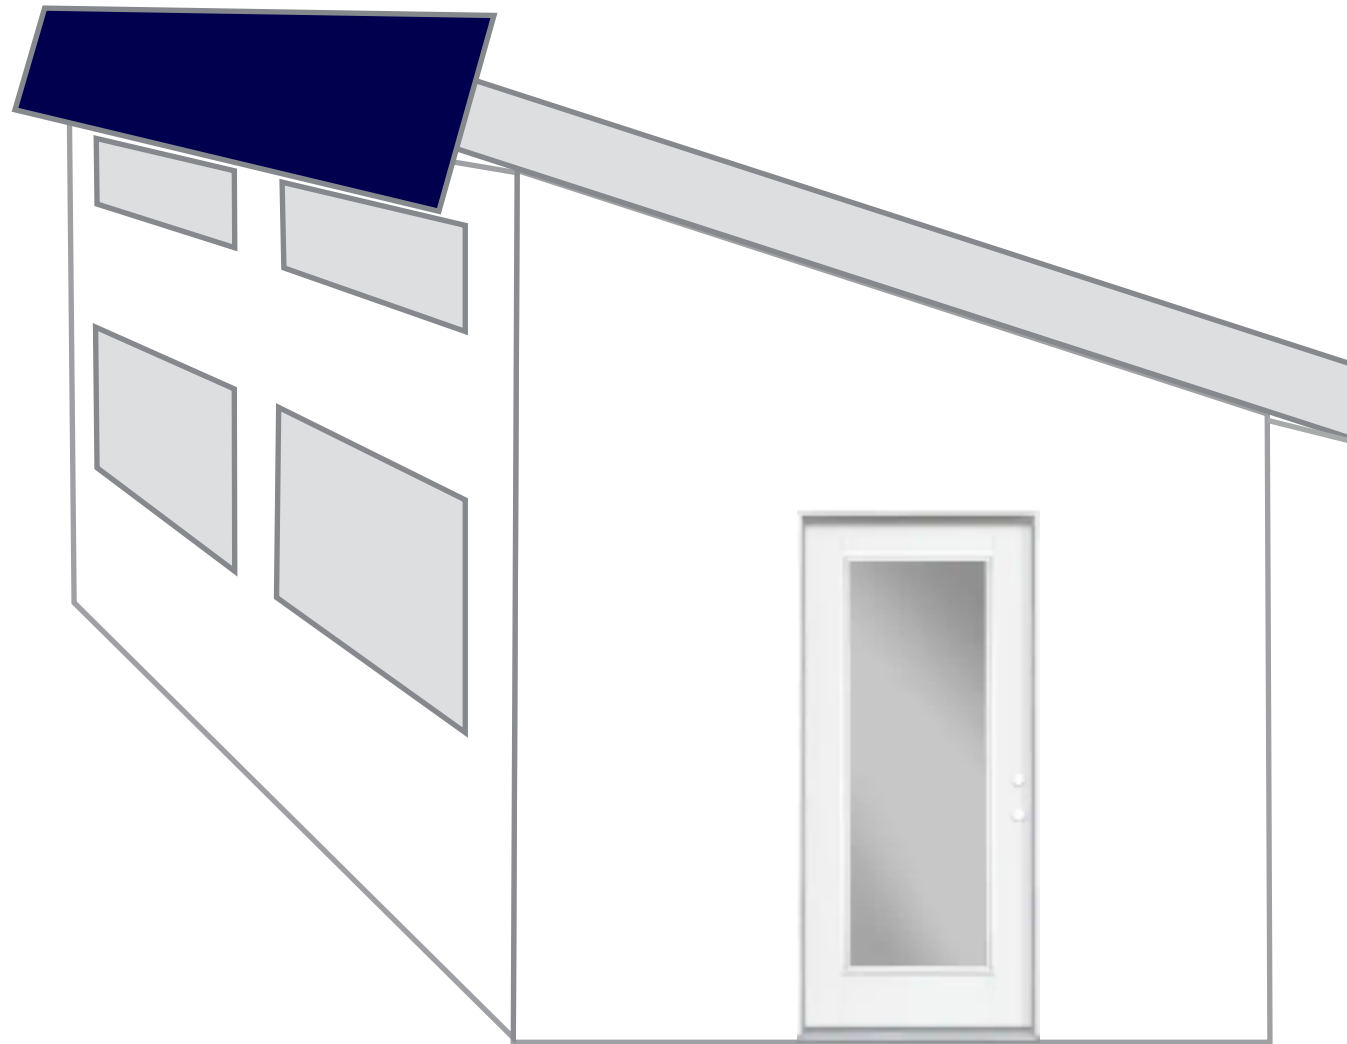


Tiny House 2

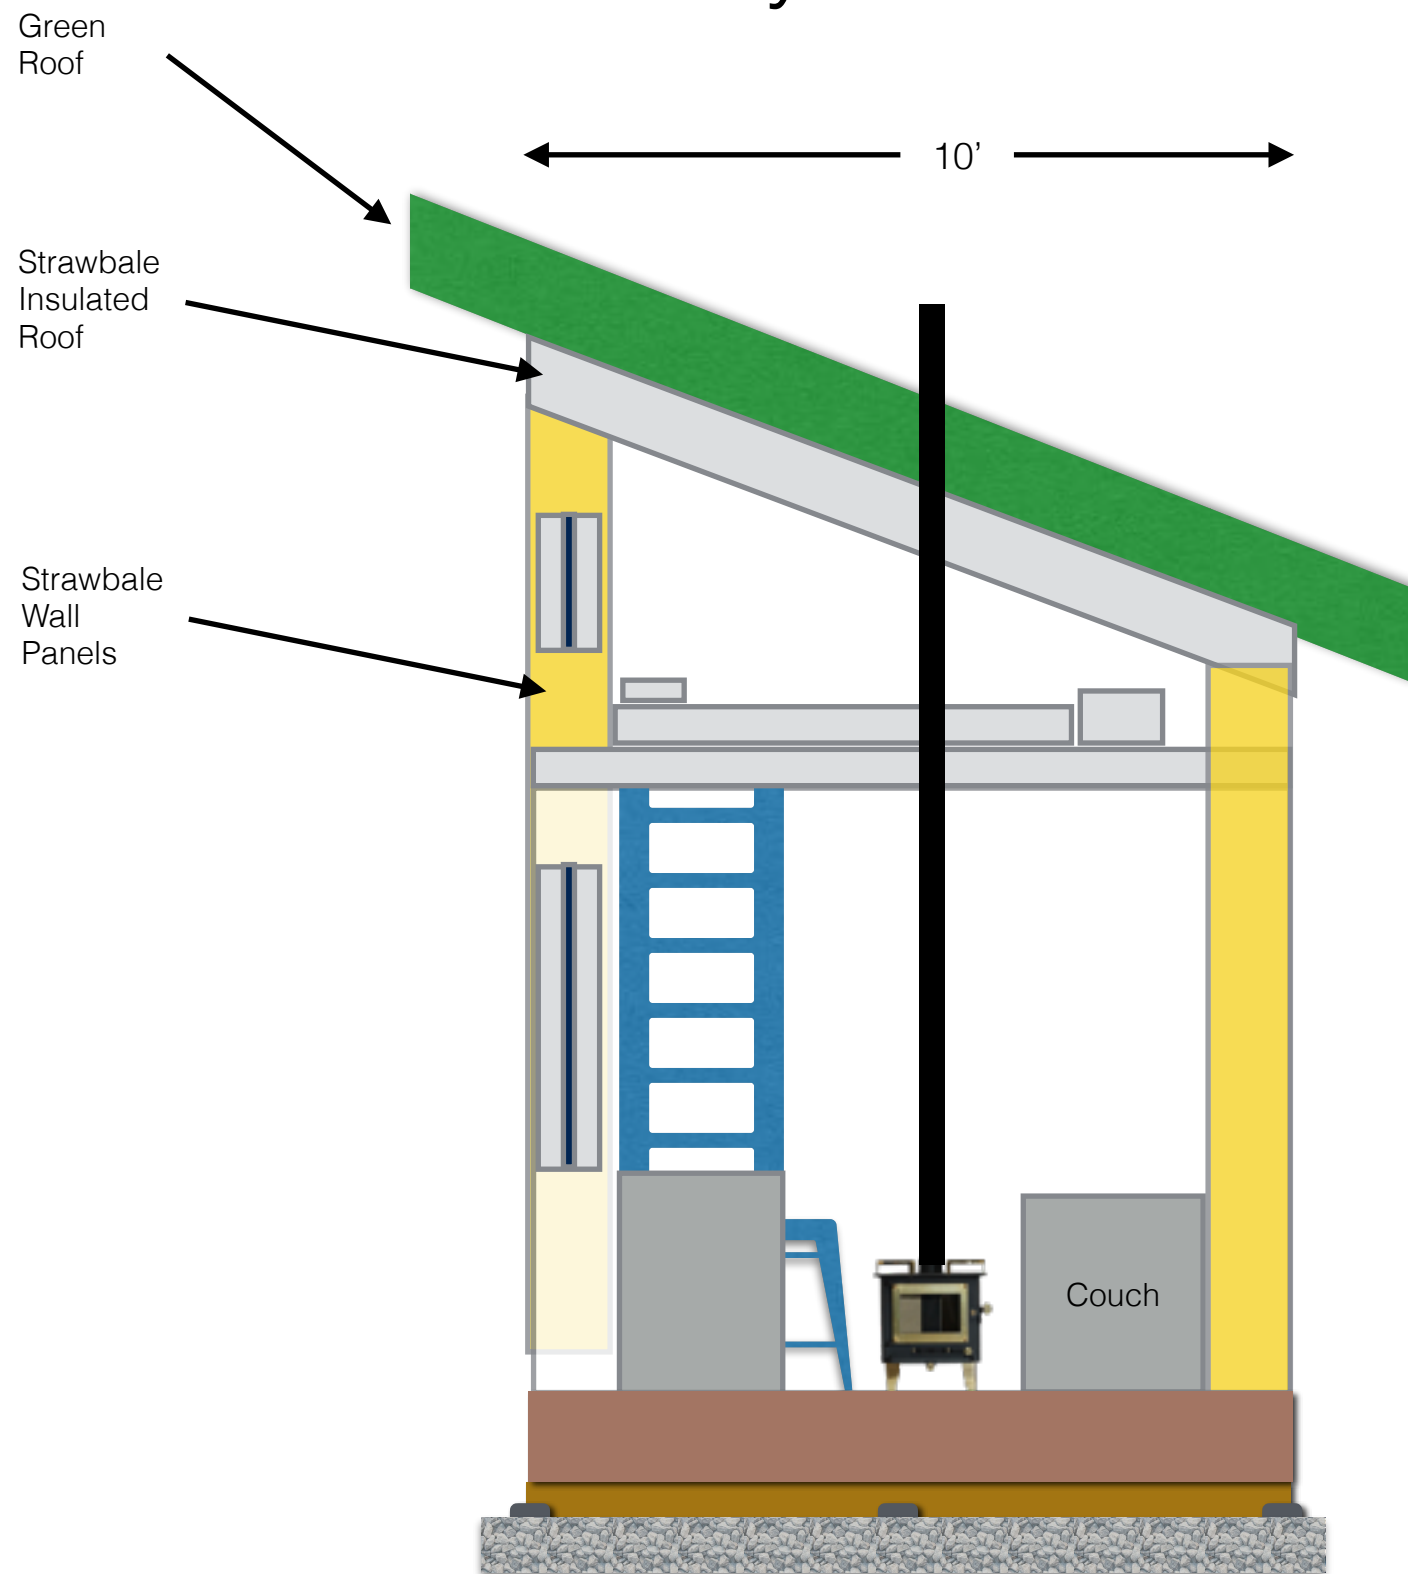

Side View

Plan View


Tiny House 2

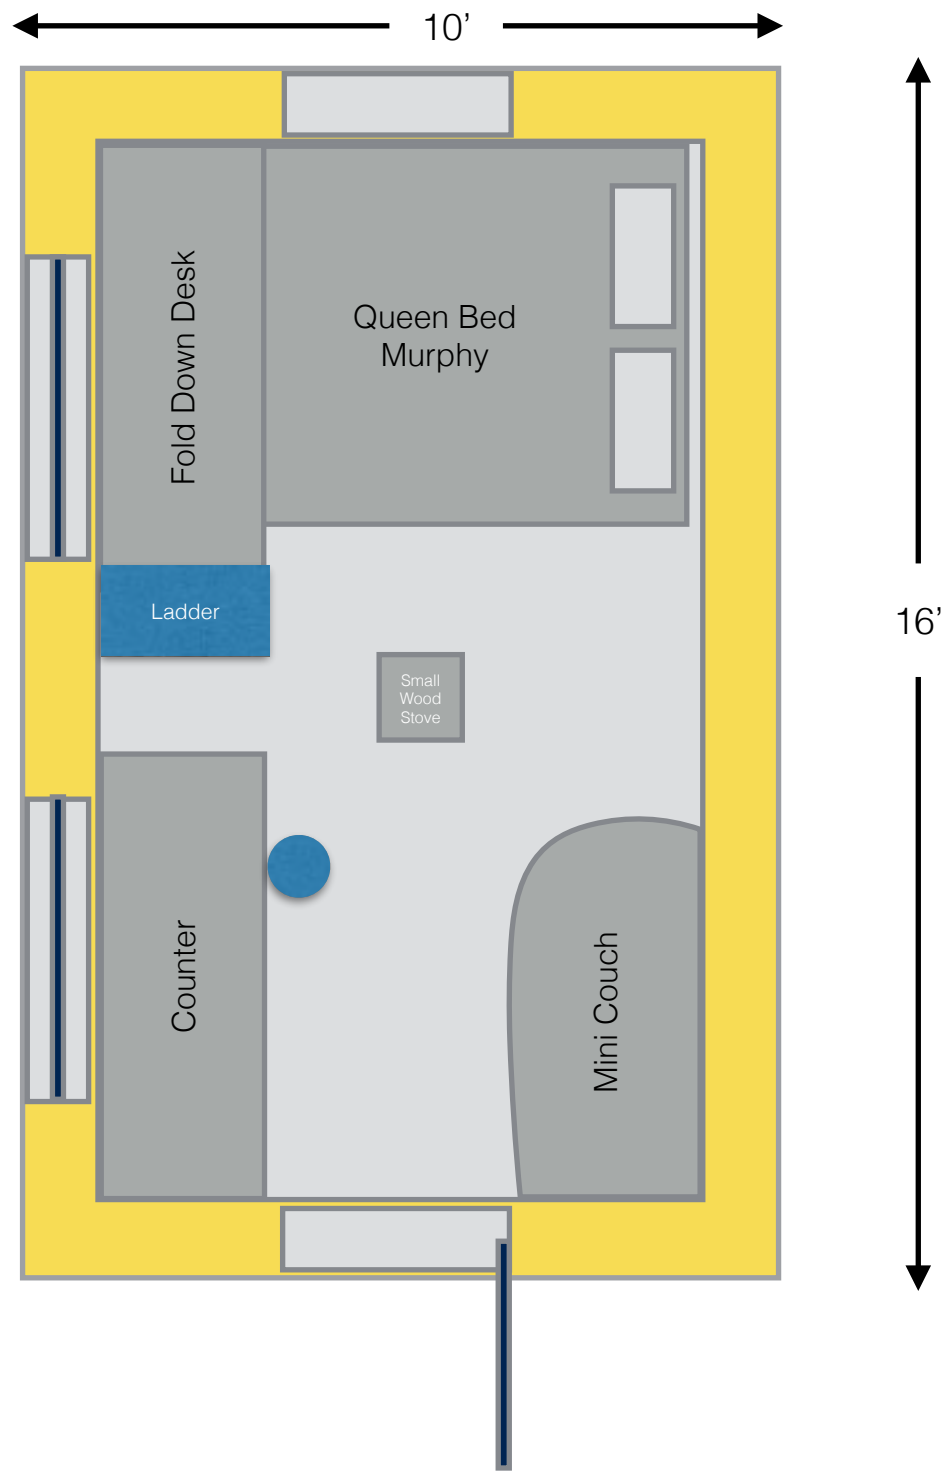

Plan View

Tiny House 2

Cedar
2 x 6

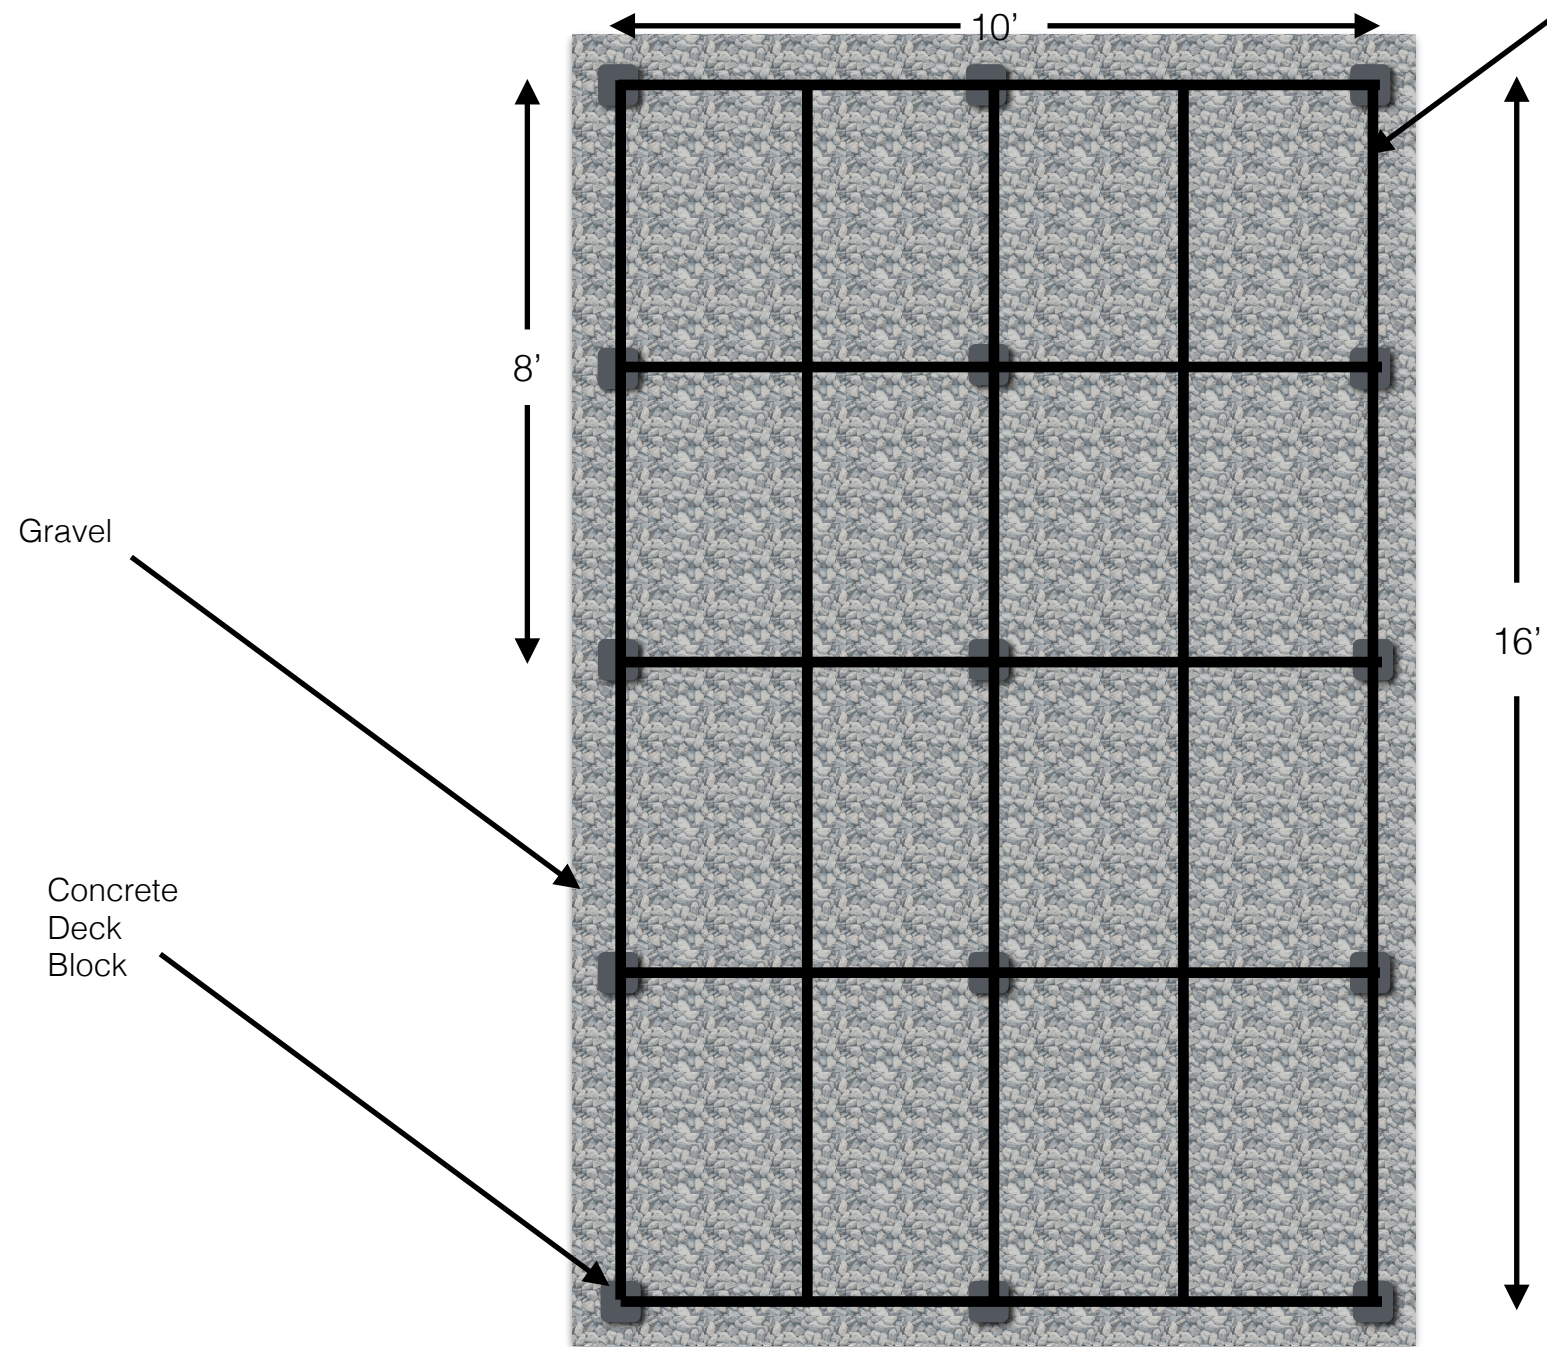


Gravel

Concrete
Deck
Block


Deck Base
Plan View

Tiny House 2


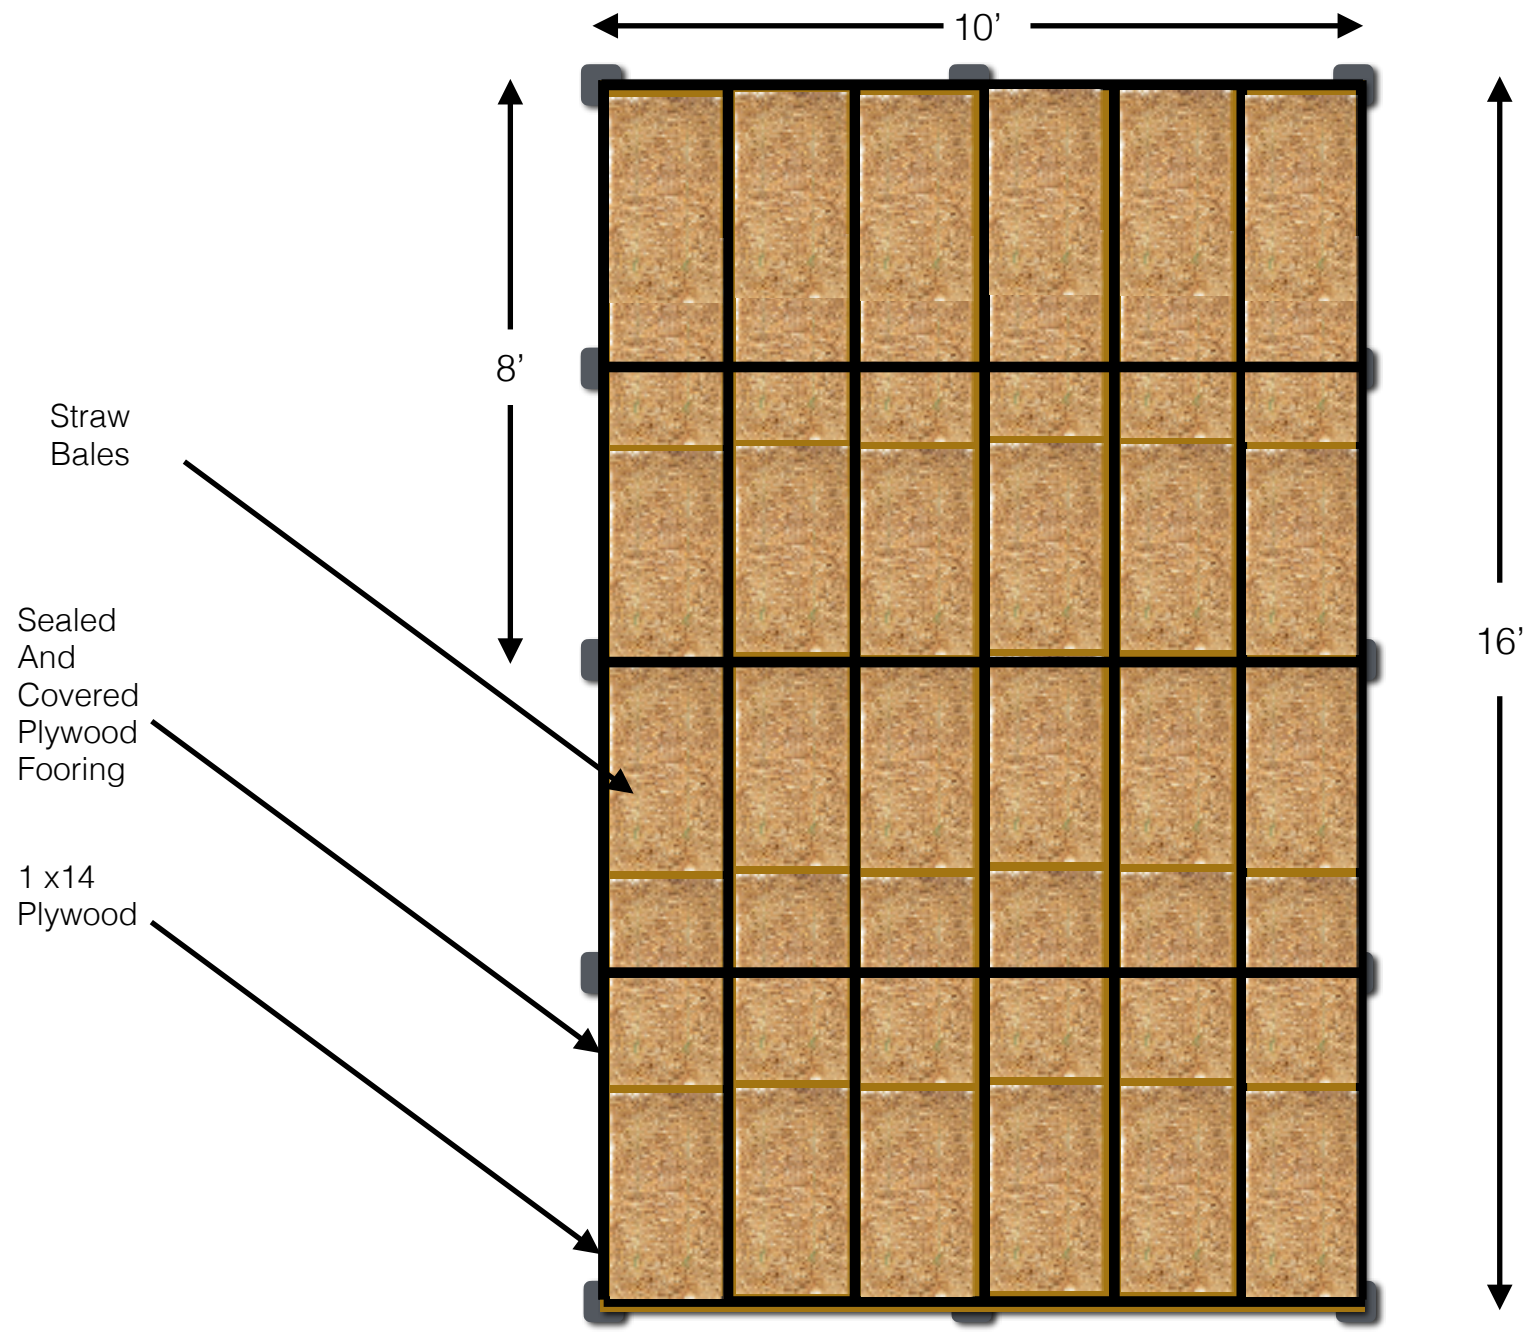


Floor and Strawbale Insulation
Plan View

Tiny House 2

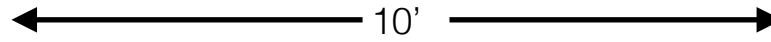

Plywood
Flooring
Over
Straw bale
Insulated
Base

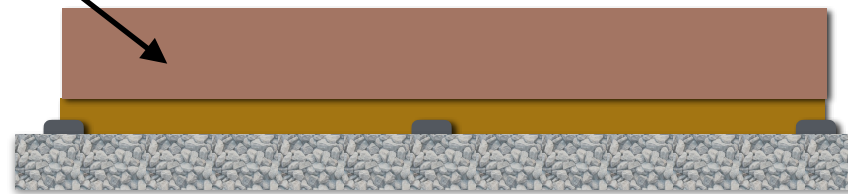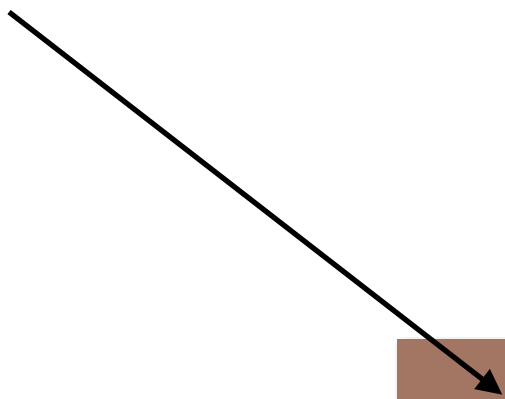

Floor and Strawbale Insulation
Side View